

B . B


MOY CASTLE

SURVEY & PROPOSALS
 UPPER LEVELS
 SCALE 1:50 (approx) 09.05

B-B

MARTIN HADLINGTON
 ARCHITECT
 01852.300514



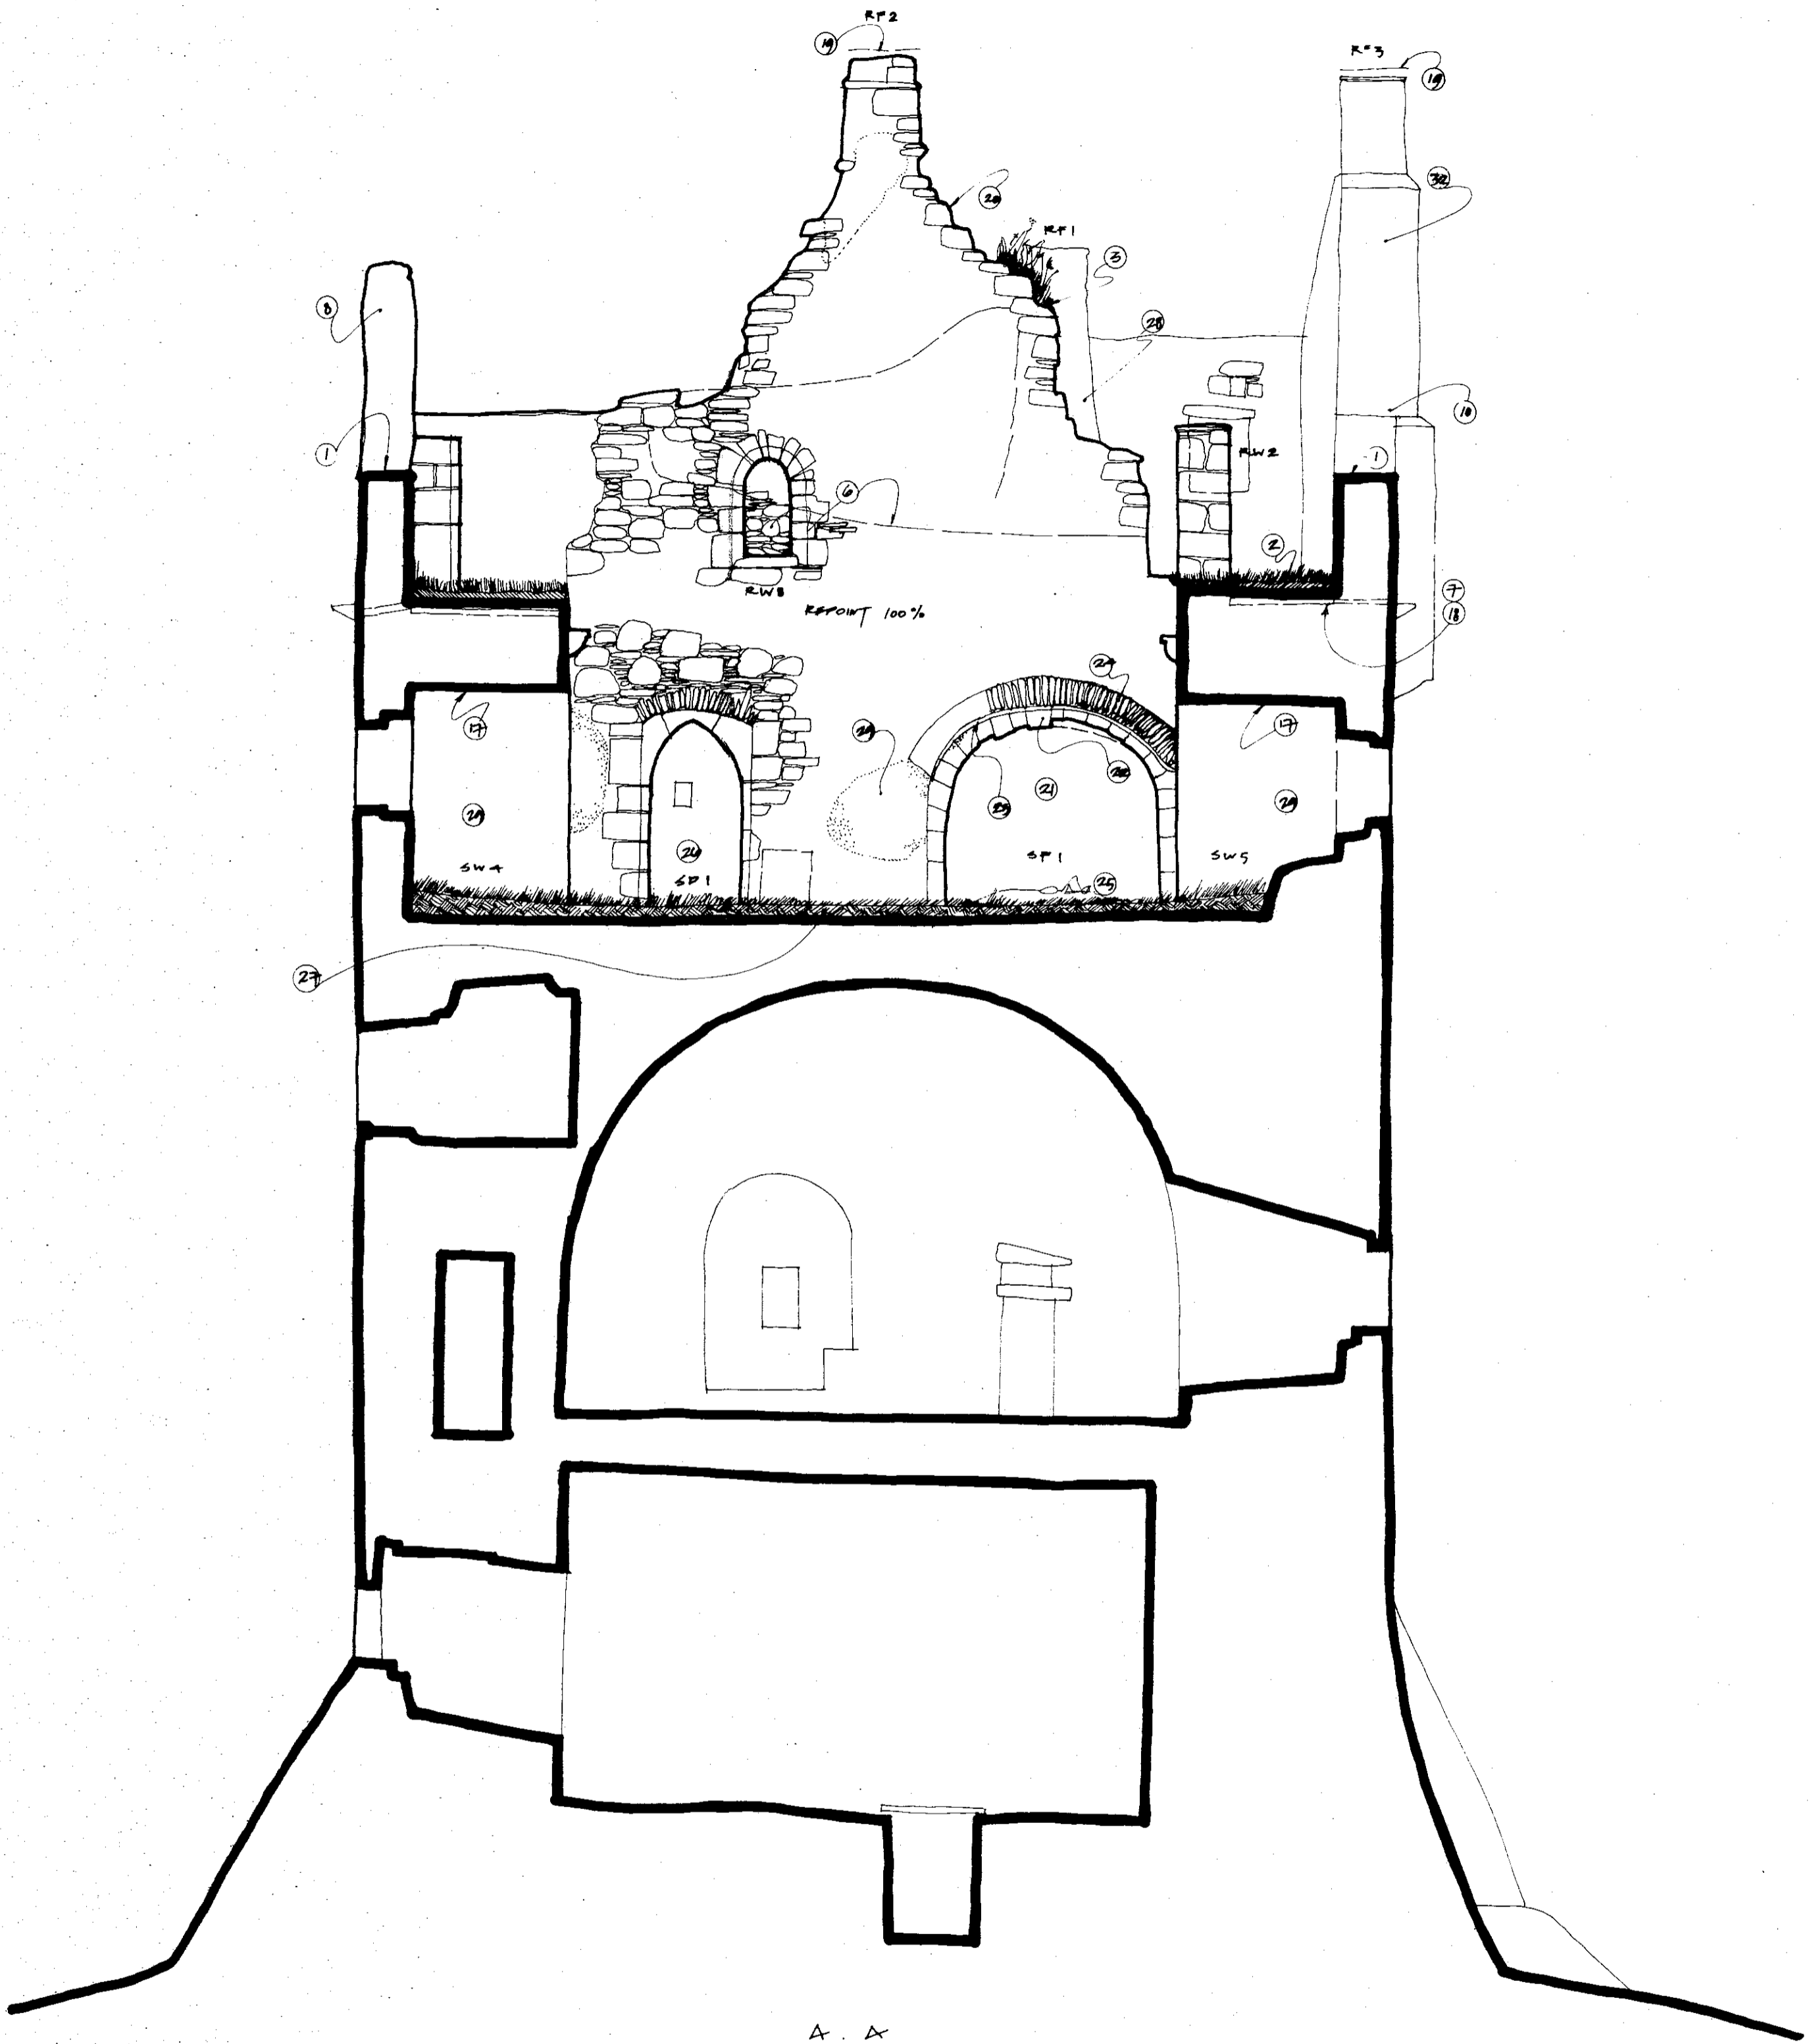


MOY CASTLE

SURVEY & PROPOSALS A-A
 UPPER LEVELS
 SCALE 1:50 (approx) 09.05

MARTIN HADLINGTON
 ARCHITECT
 01852.300514



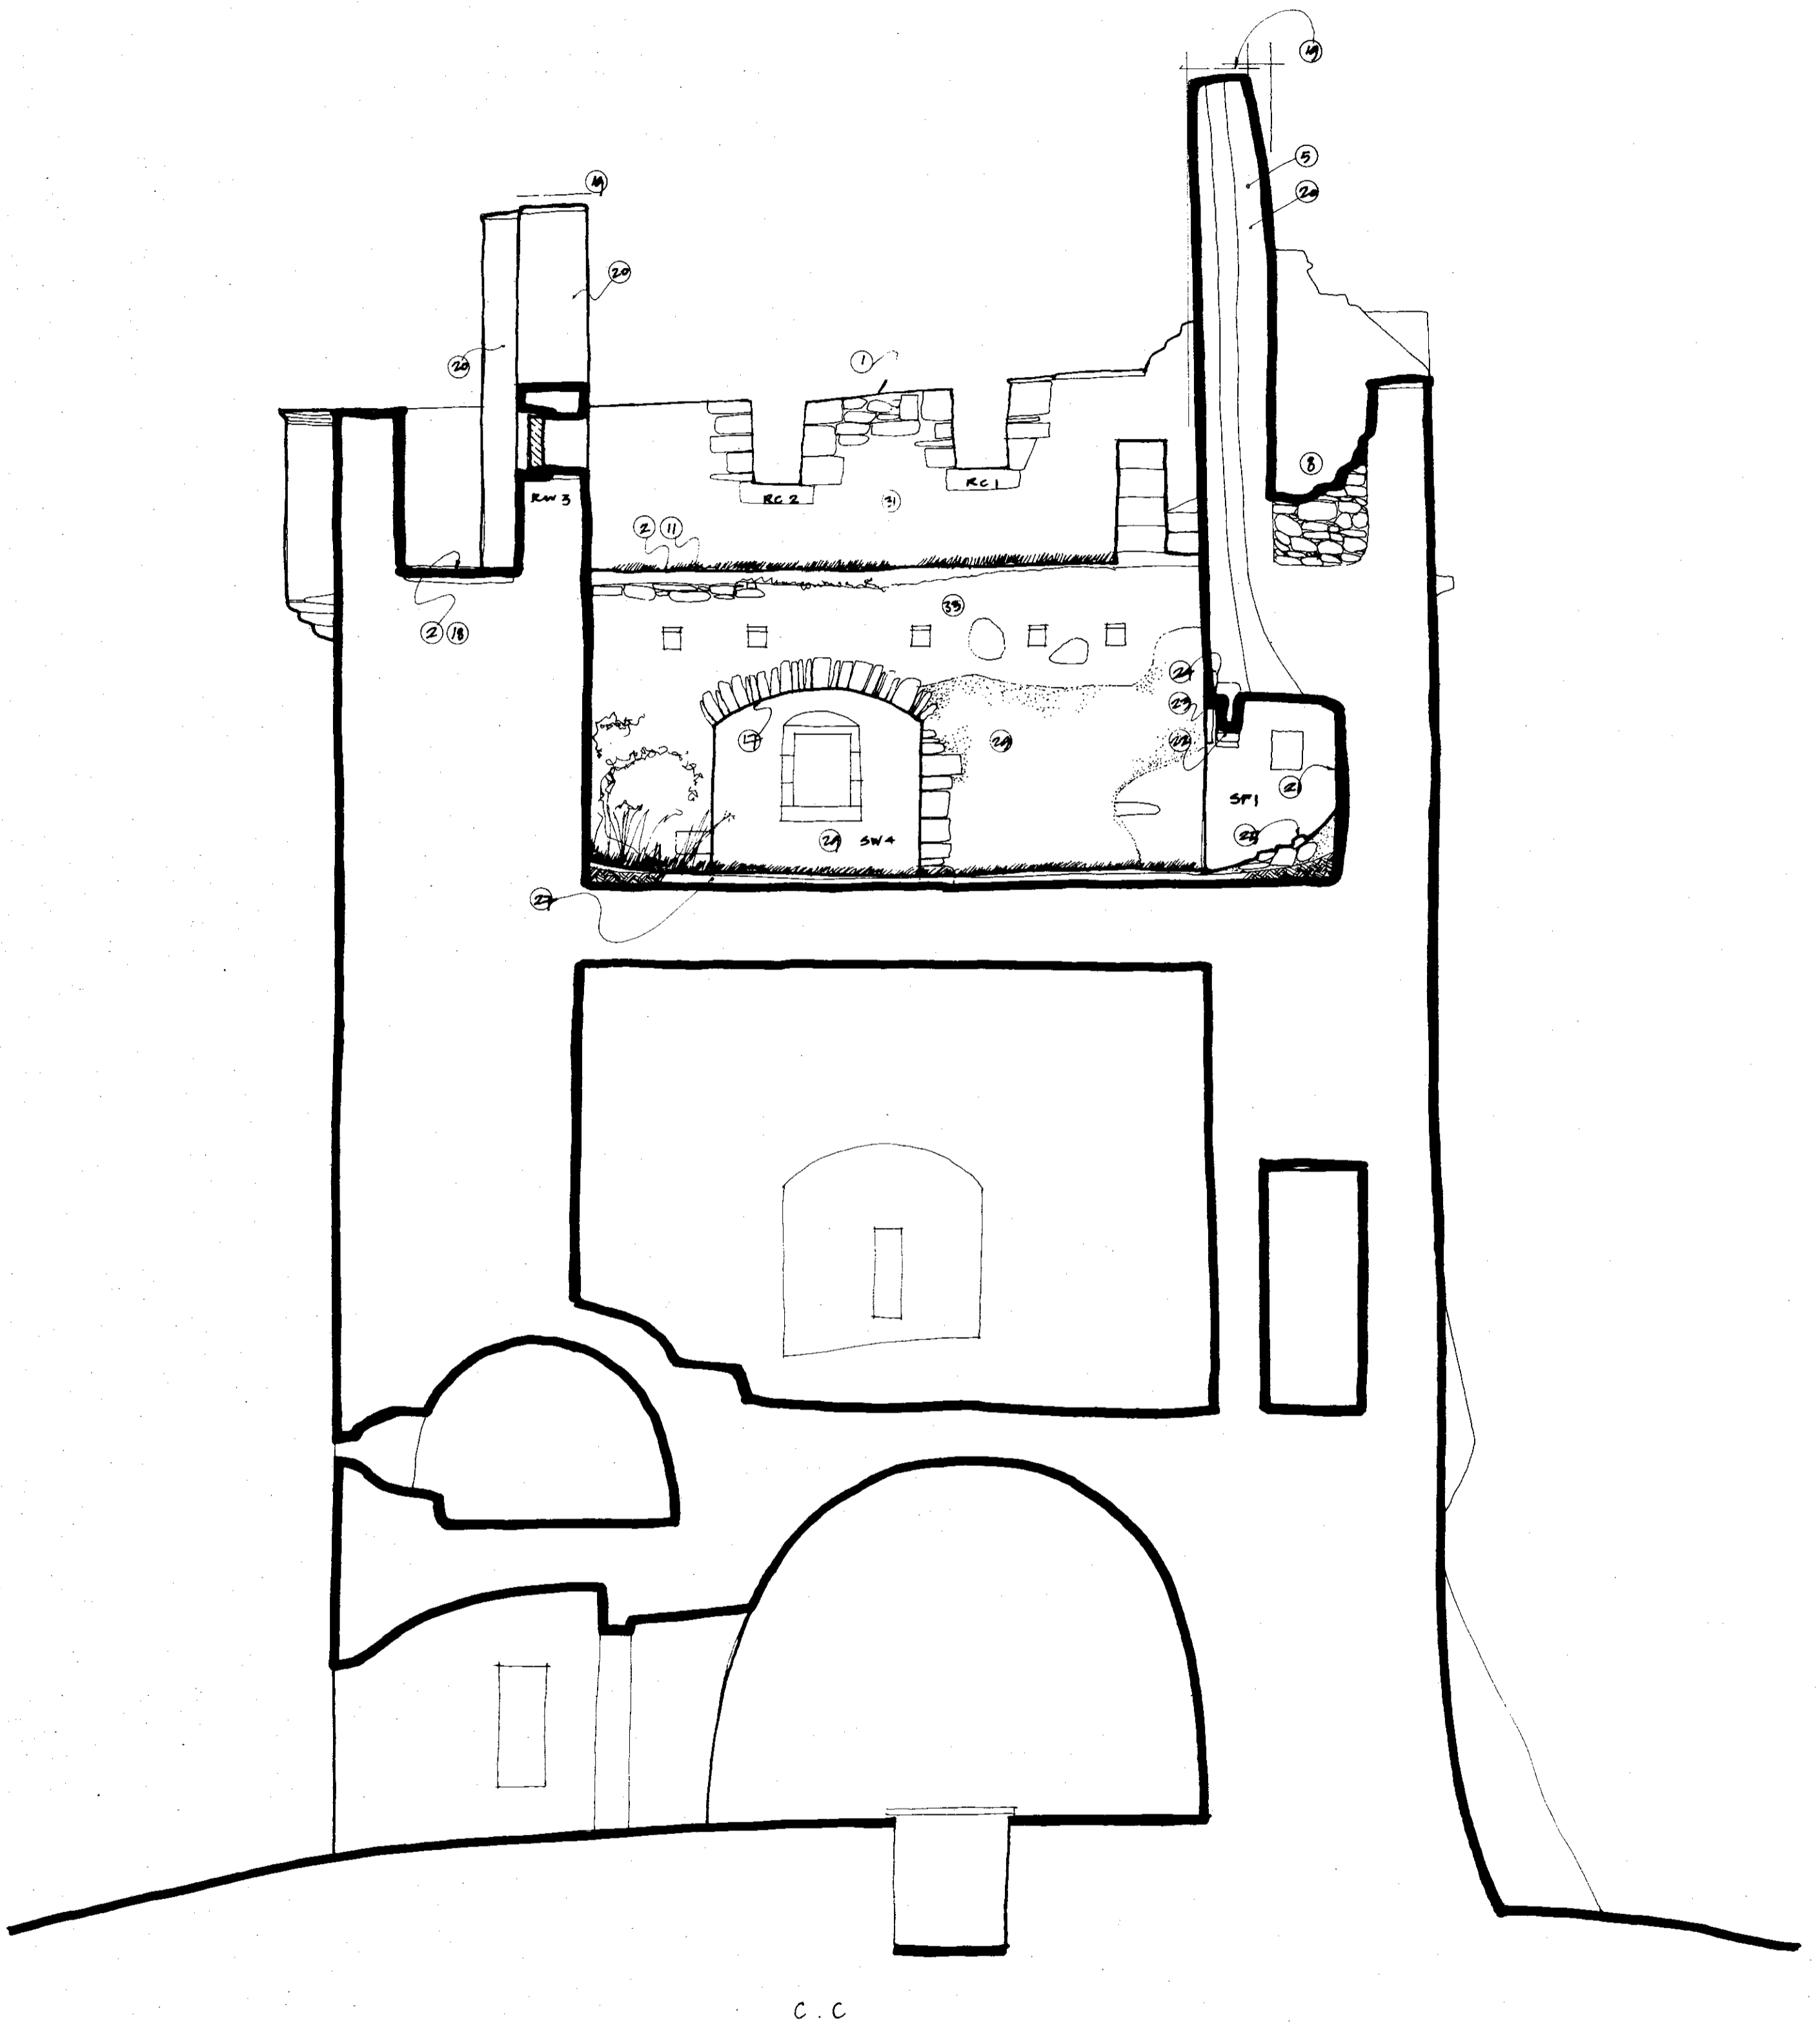


MOY CASTLE

SURVEY & PROPOSALS C.C.
 UPPER LEVELS
 SCALE 1:50 (APPROX) 09.05

MARTIN HADLINGTON
 ARCHITECT
 01852 300514



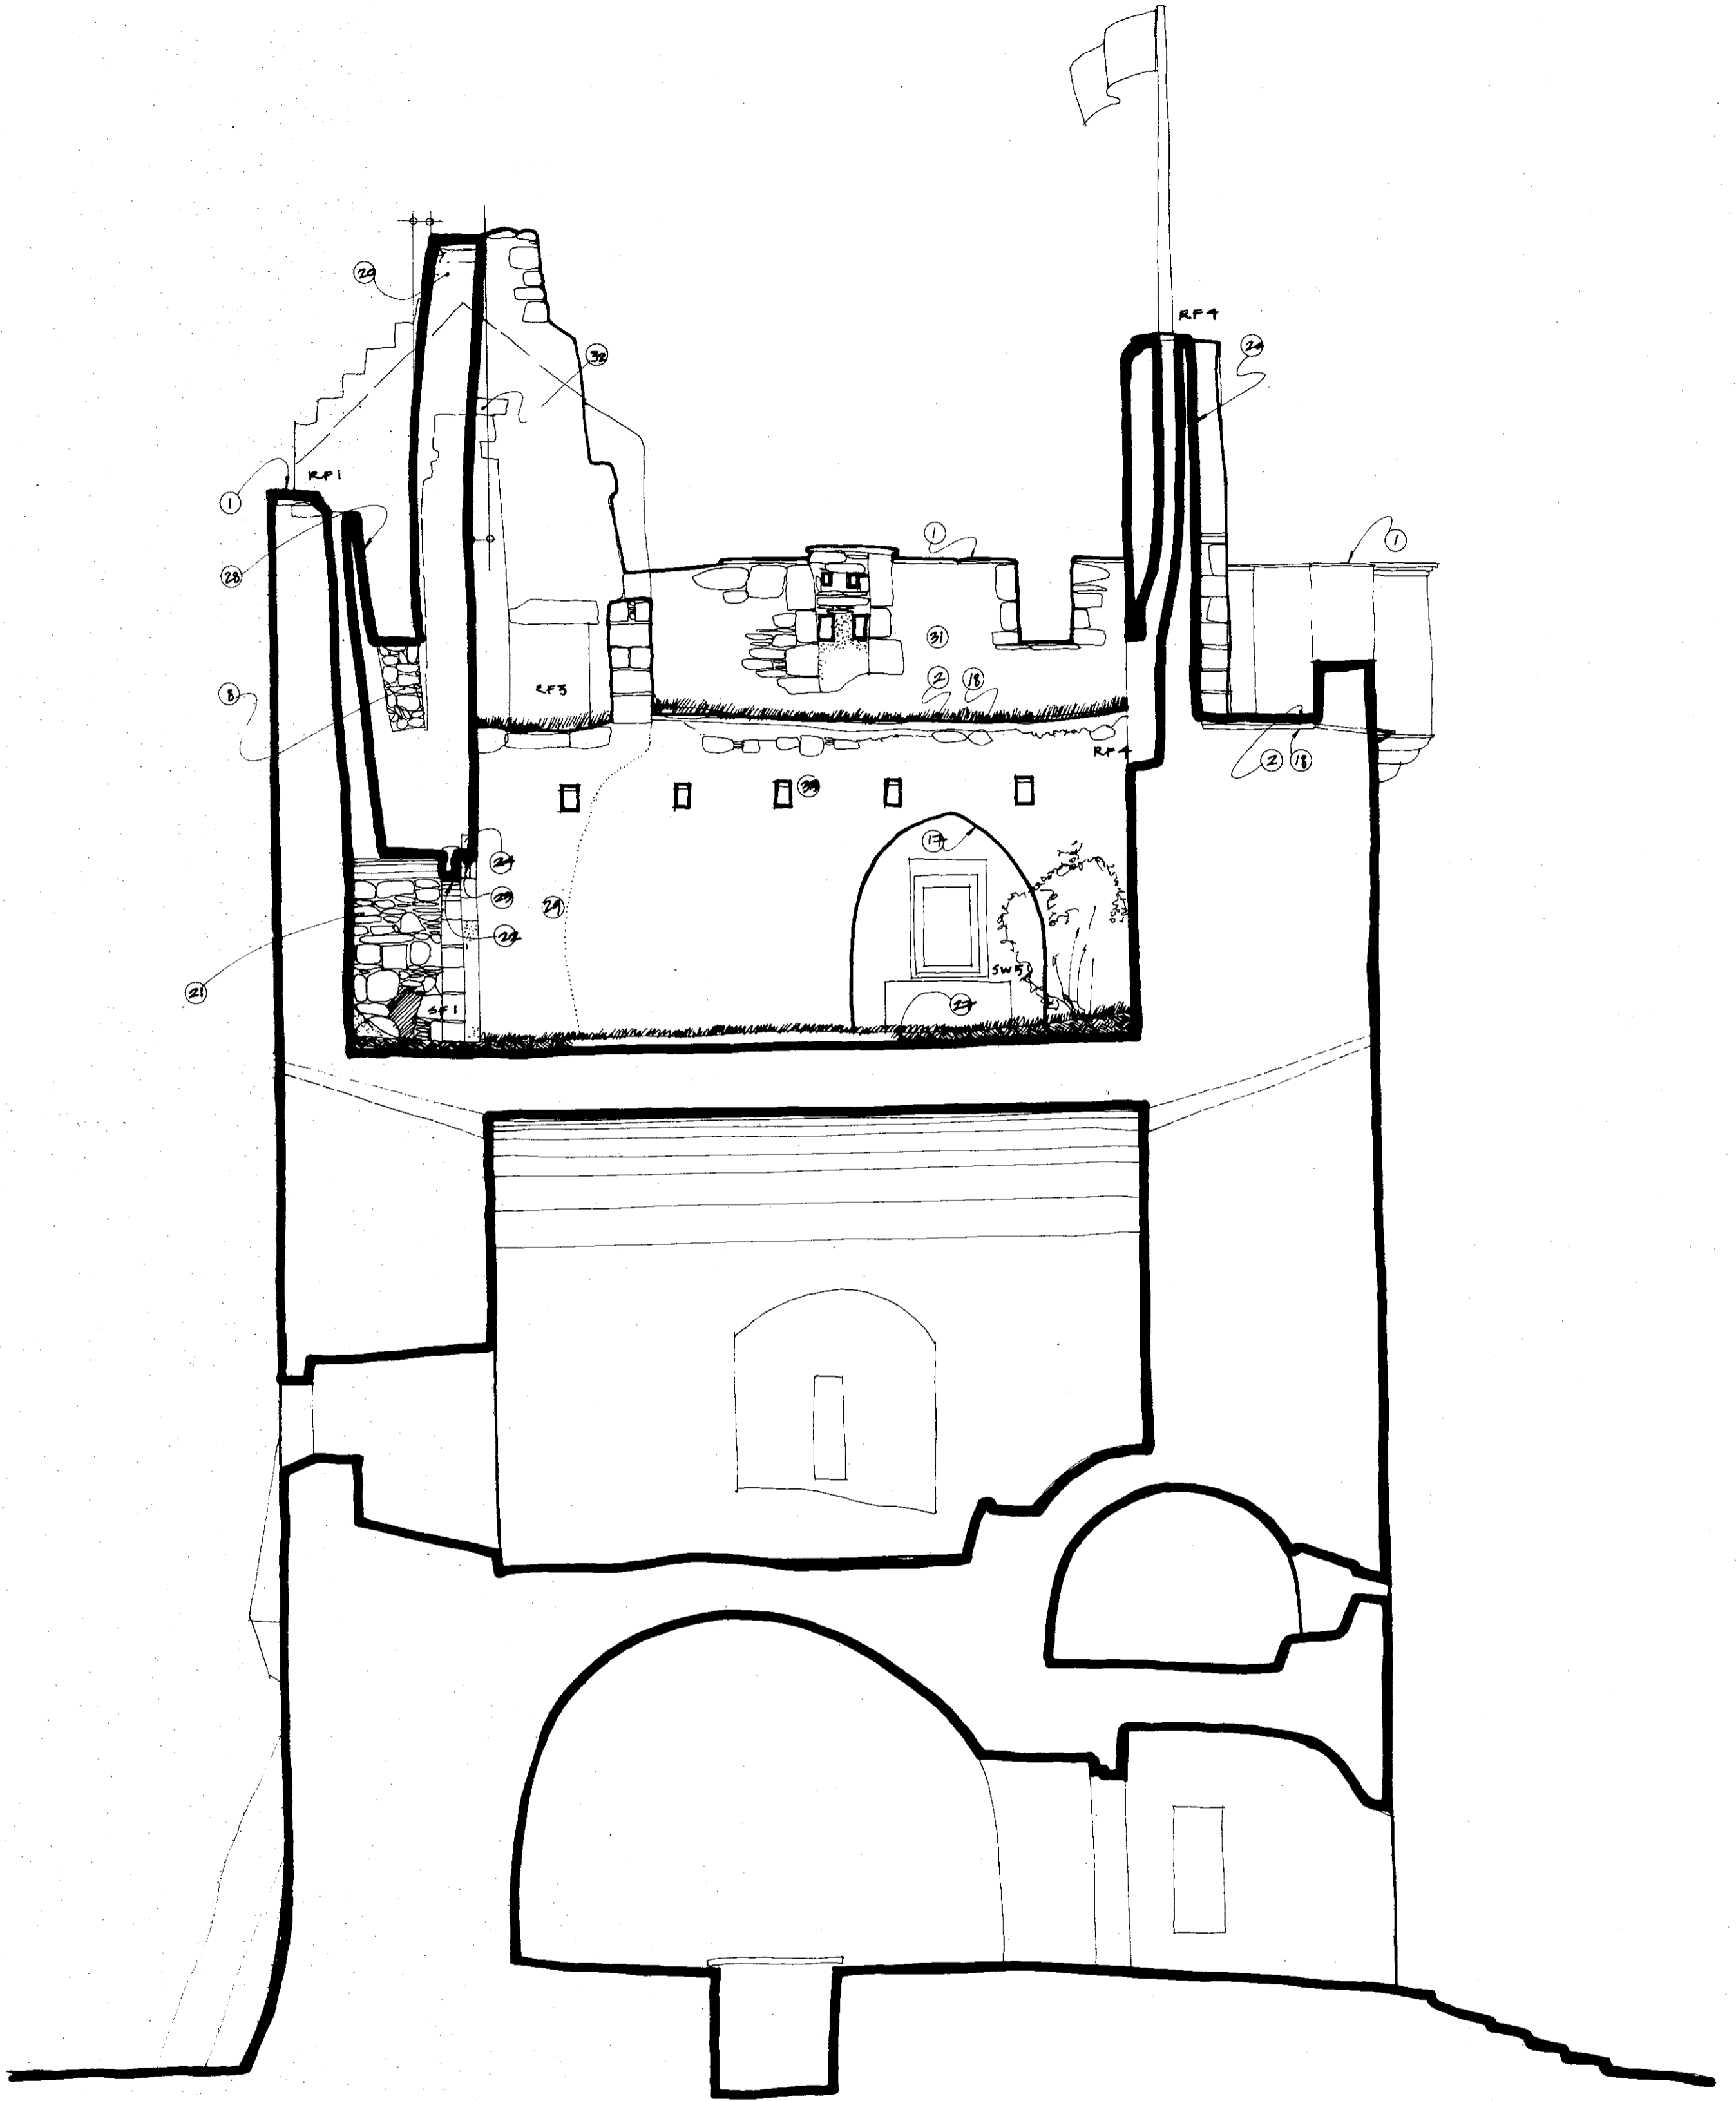




D. D

MOY CASTLE
 SURVEY & PROPOSALS
 UPPER LEVELS
 SCALE 1:50 (approx) 09.05

MARTIN HADLINGTON
 ARCHITECT
 01852 300517



0109.17

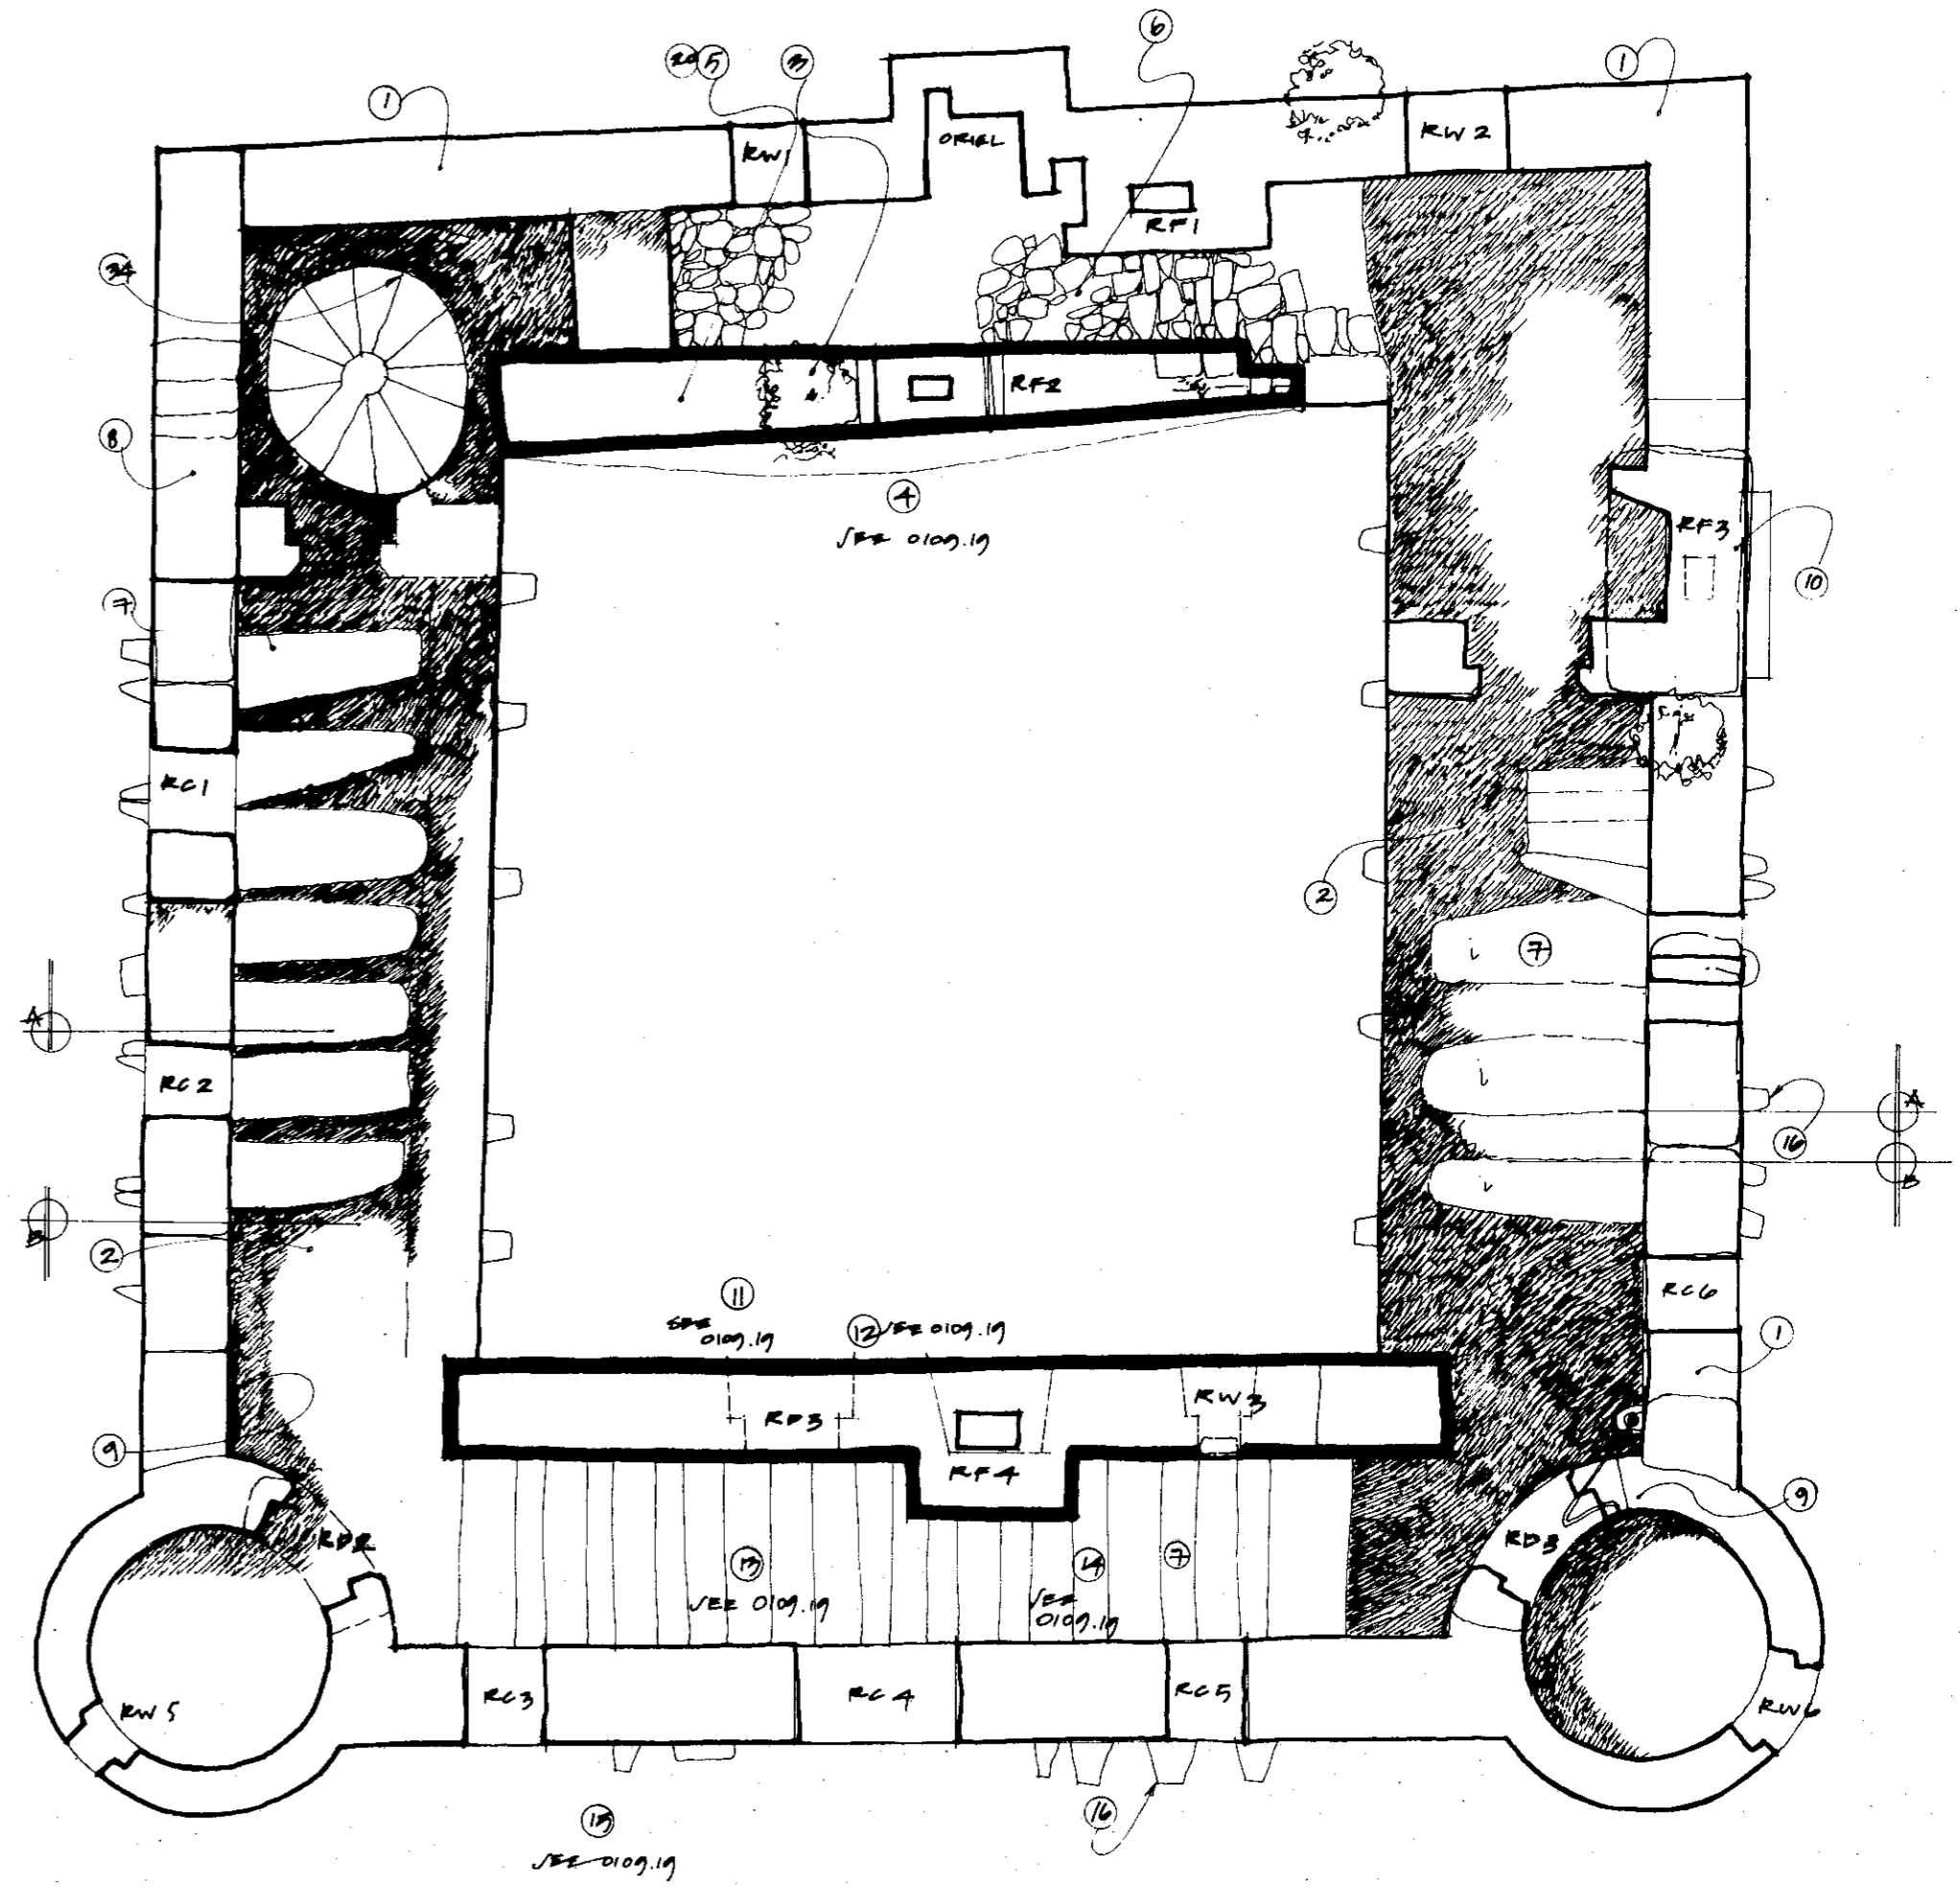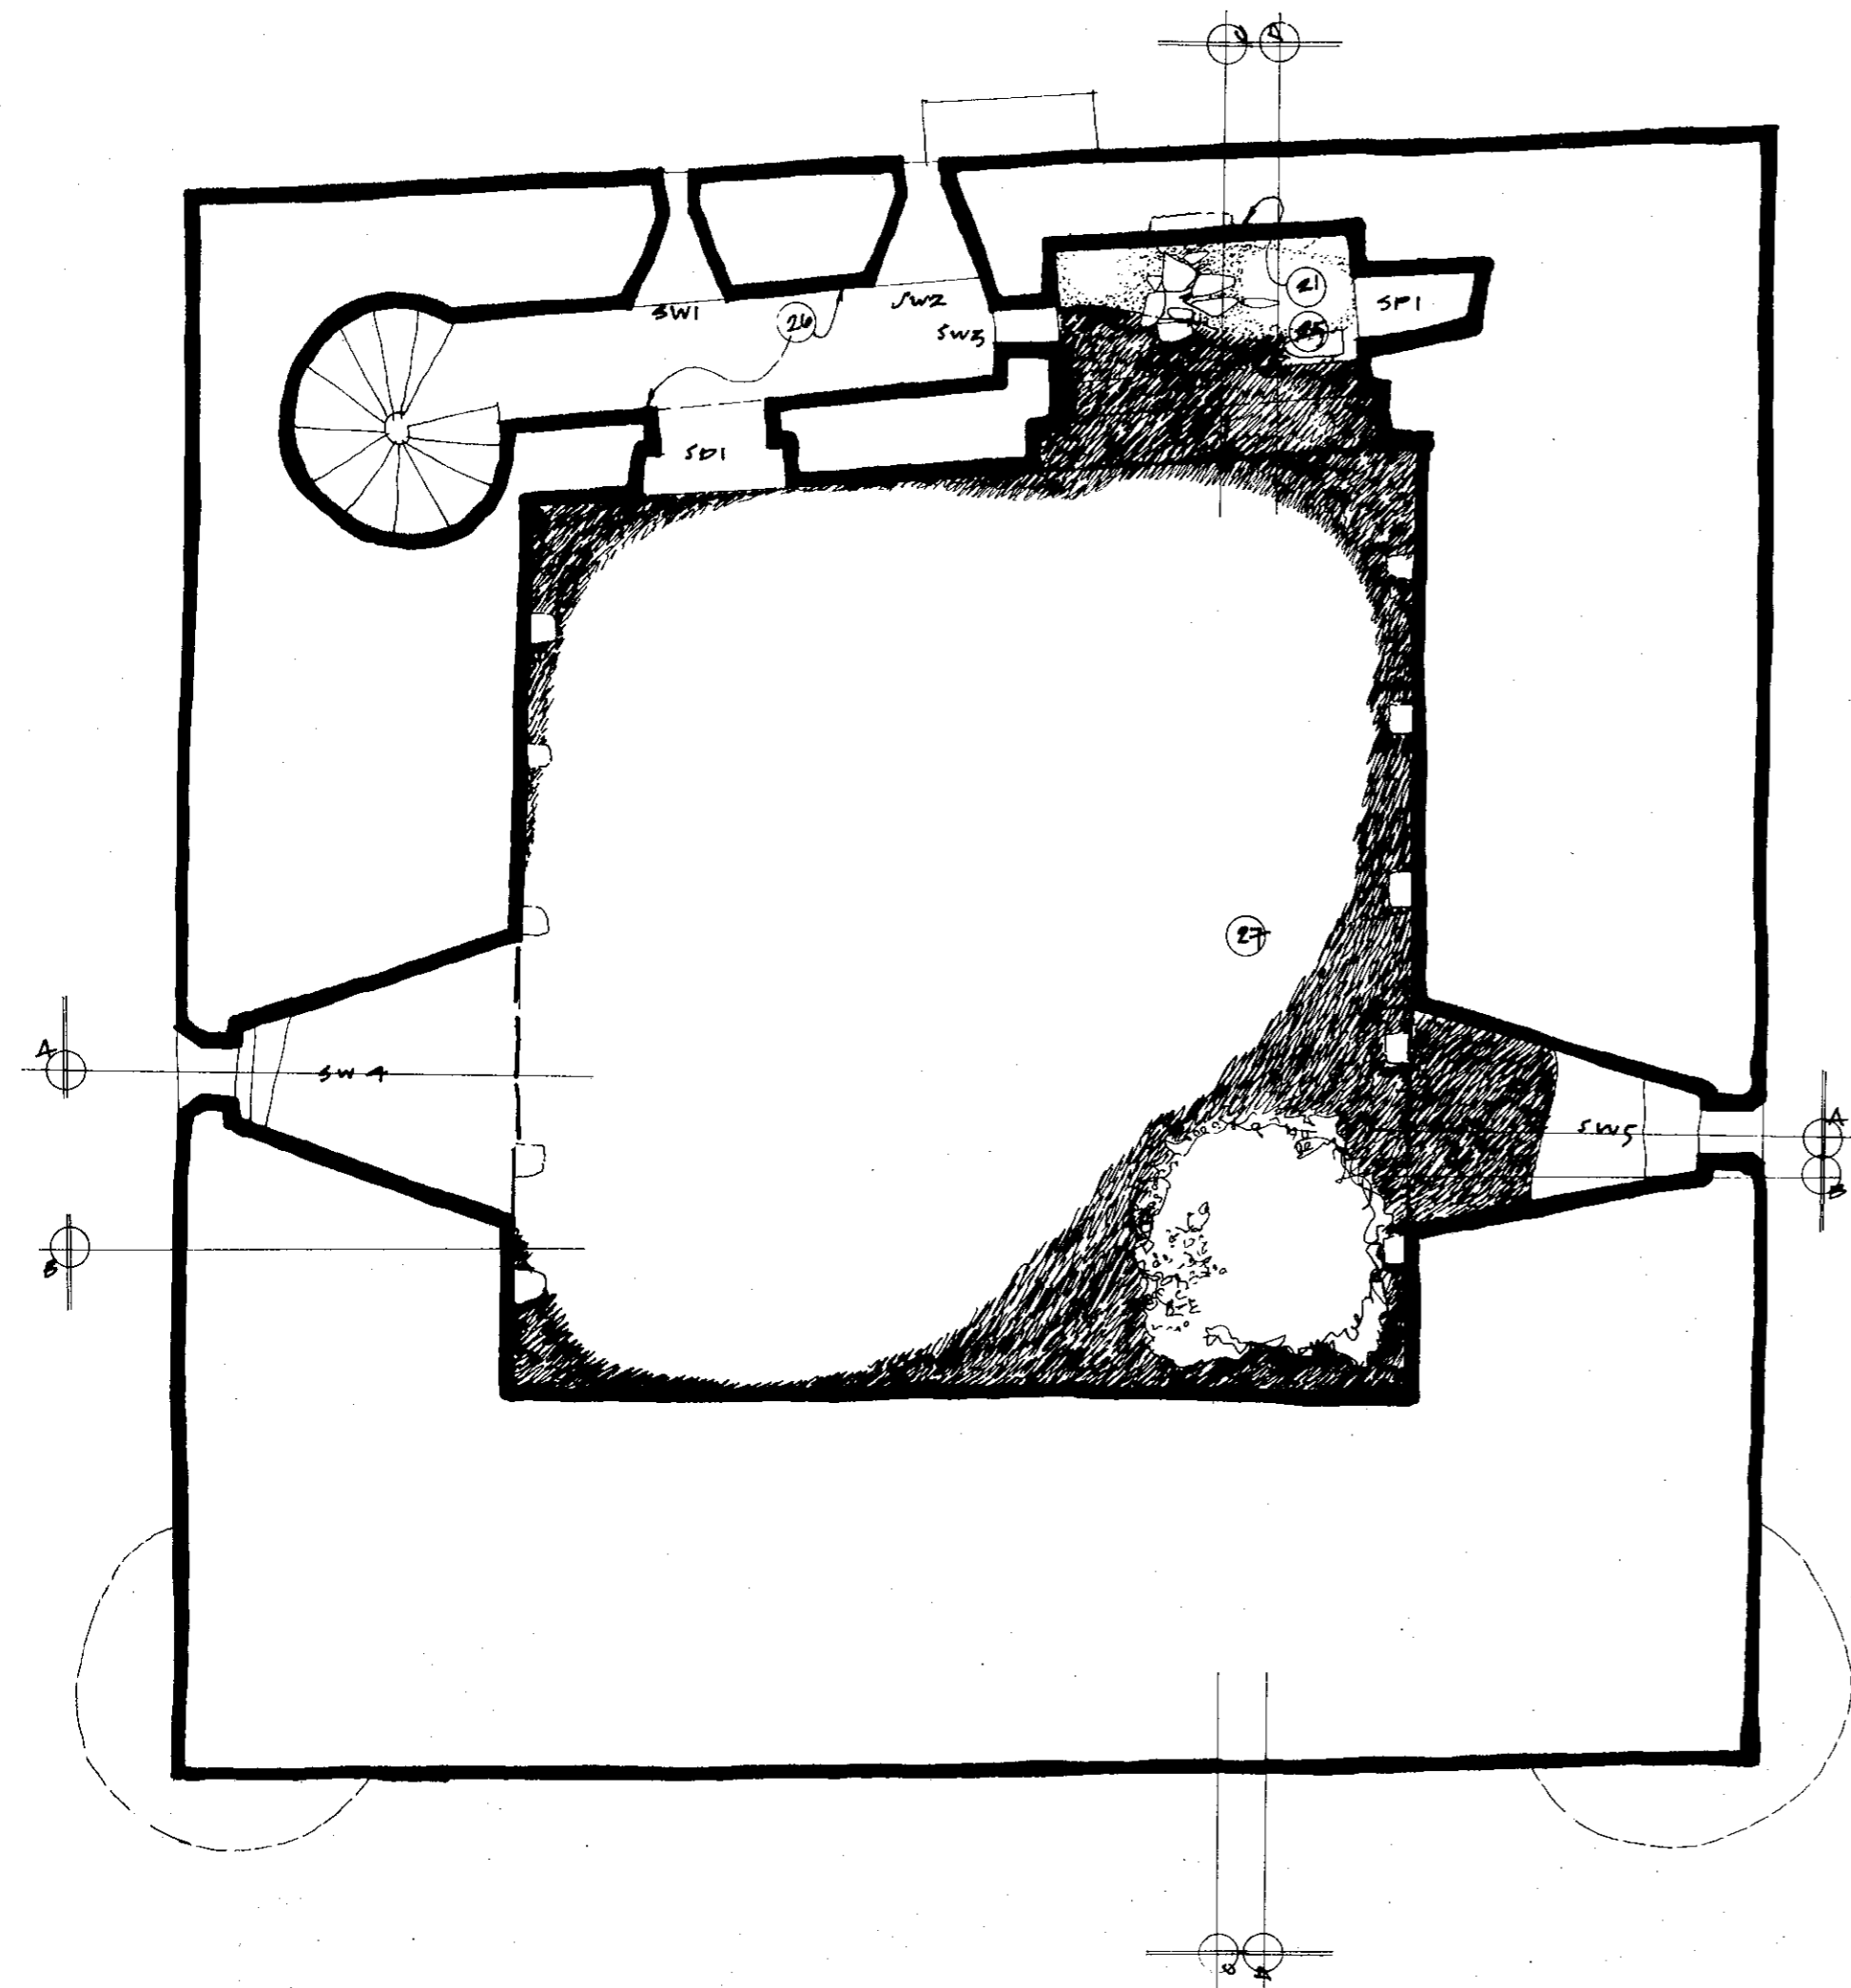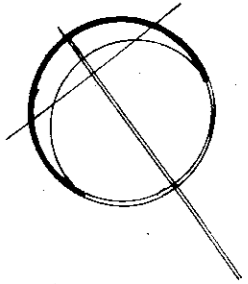

MOY CASTLE
 SURVEY & PROPOSALS
 UPPER LEVELS
 SCALE 1:50 (approx) 09.05

MARTIN HADLINGTON
 ARCHITECT
 01852 300514

